


# Threshold Detail: Rebated Threshold - 150mm Cill

27/04/2016

SIDE VIEW : TECTURA BI FOLD DOOR ONLY

OPEN OUT

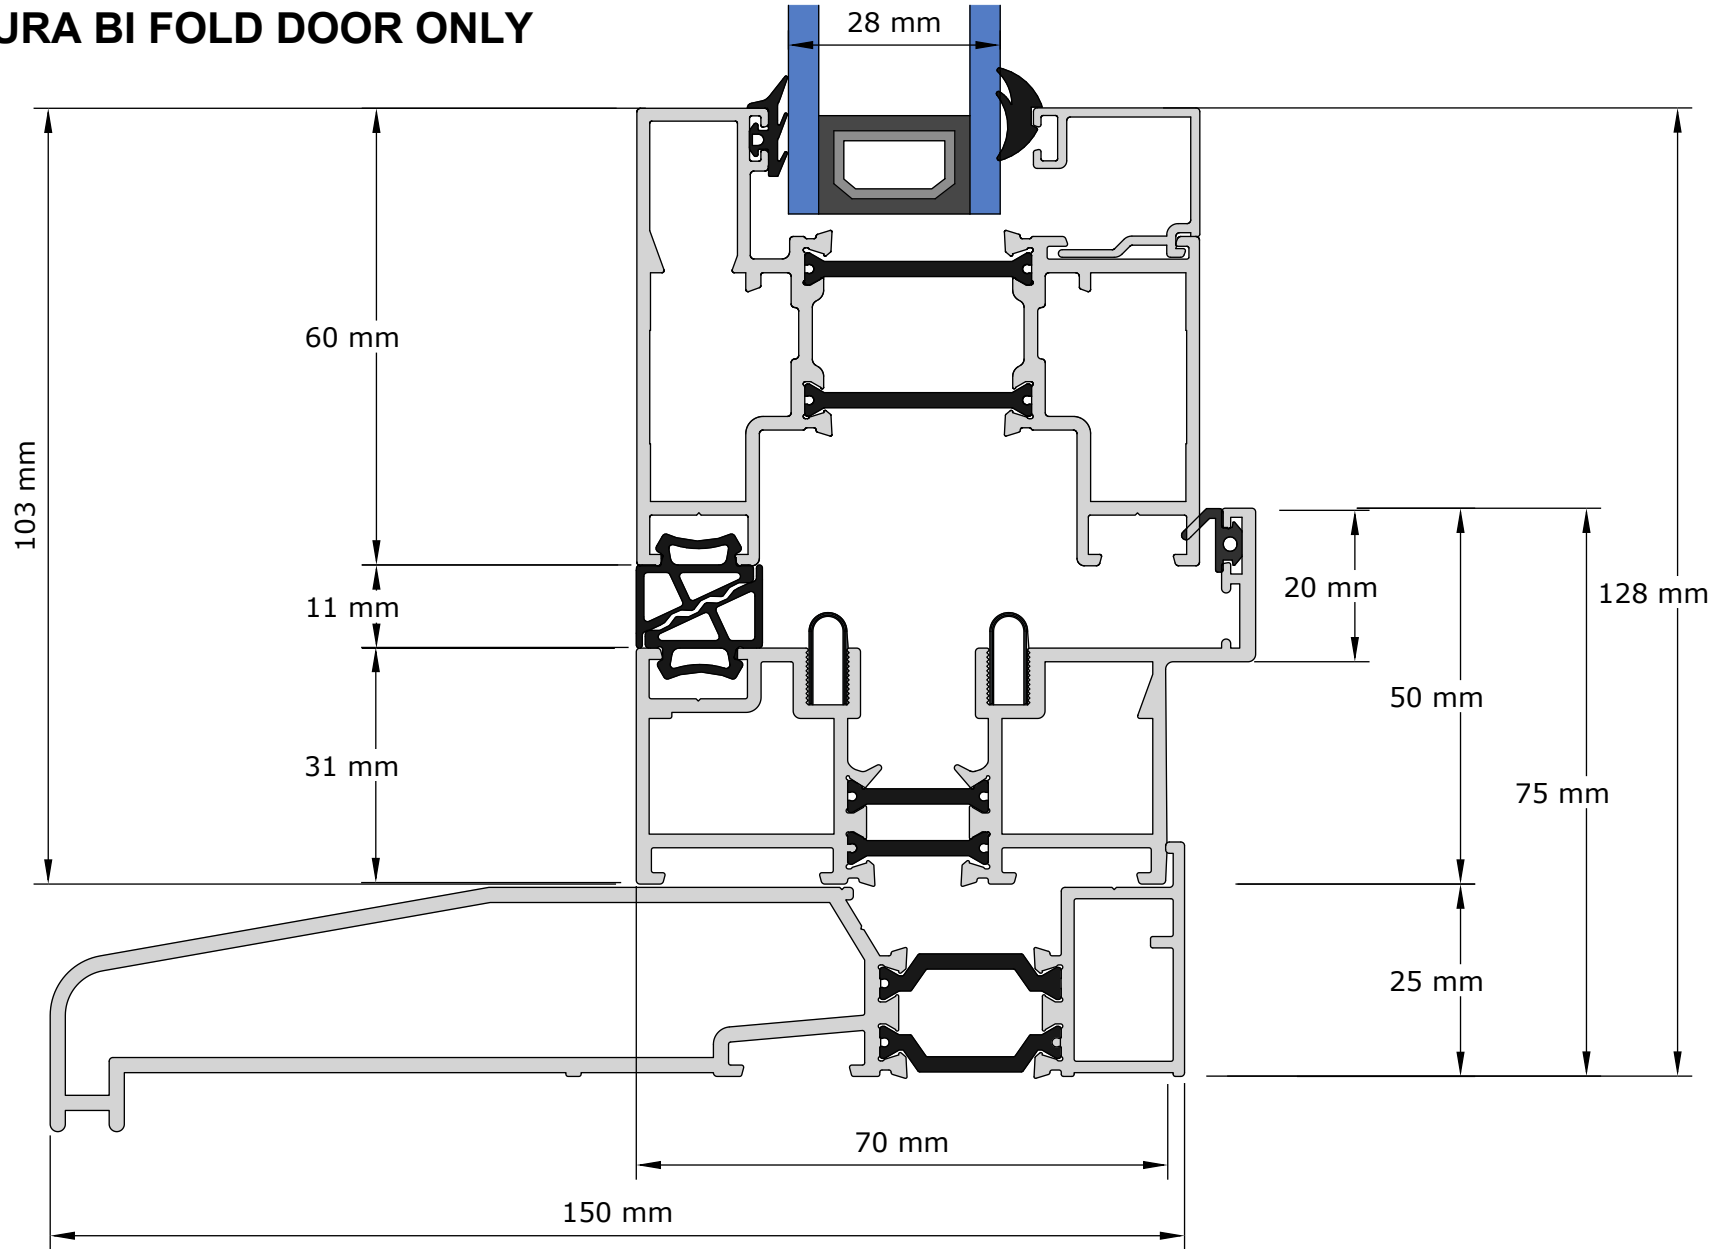

Slide and Fold Ltd, 82 Curriers Close, Canley, Coventry. CV4 8AW .

Tel:024 76 694 162

**Slide and Fold**